


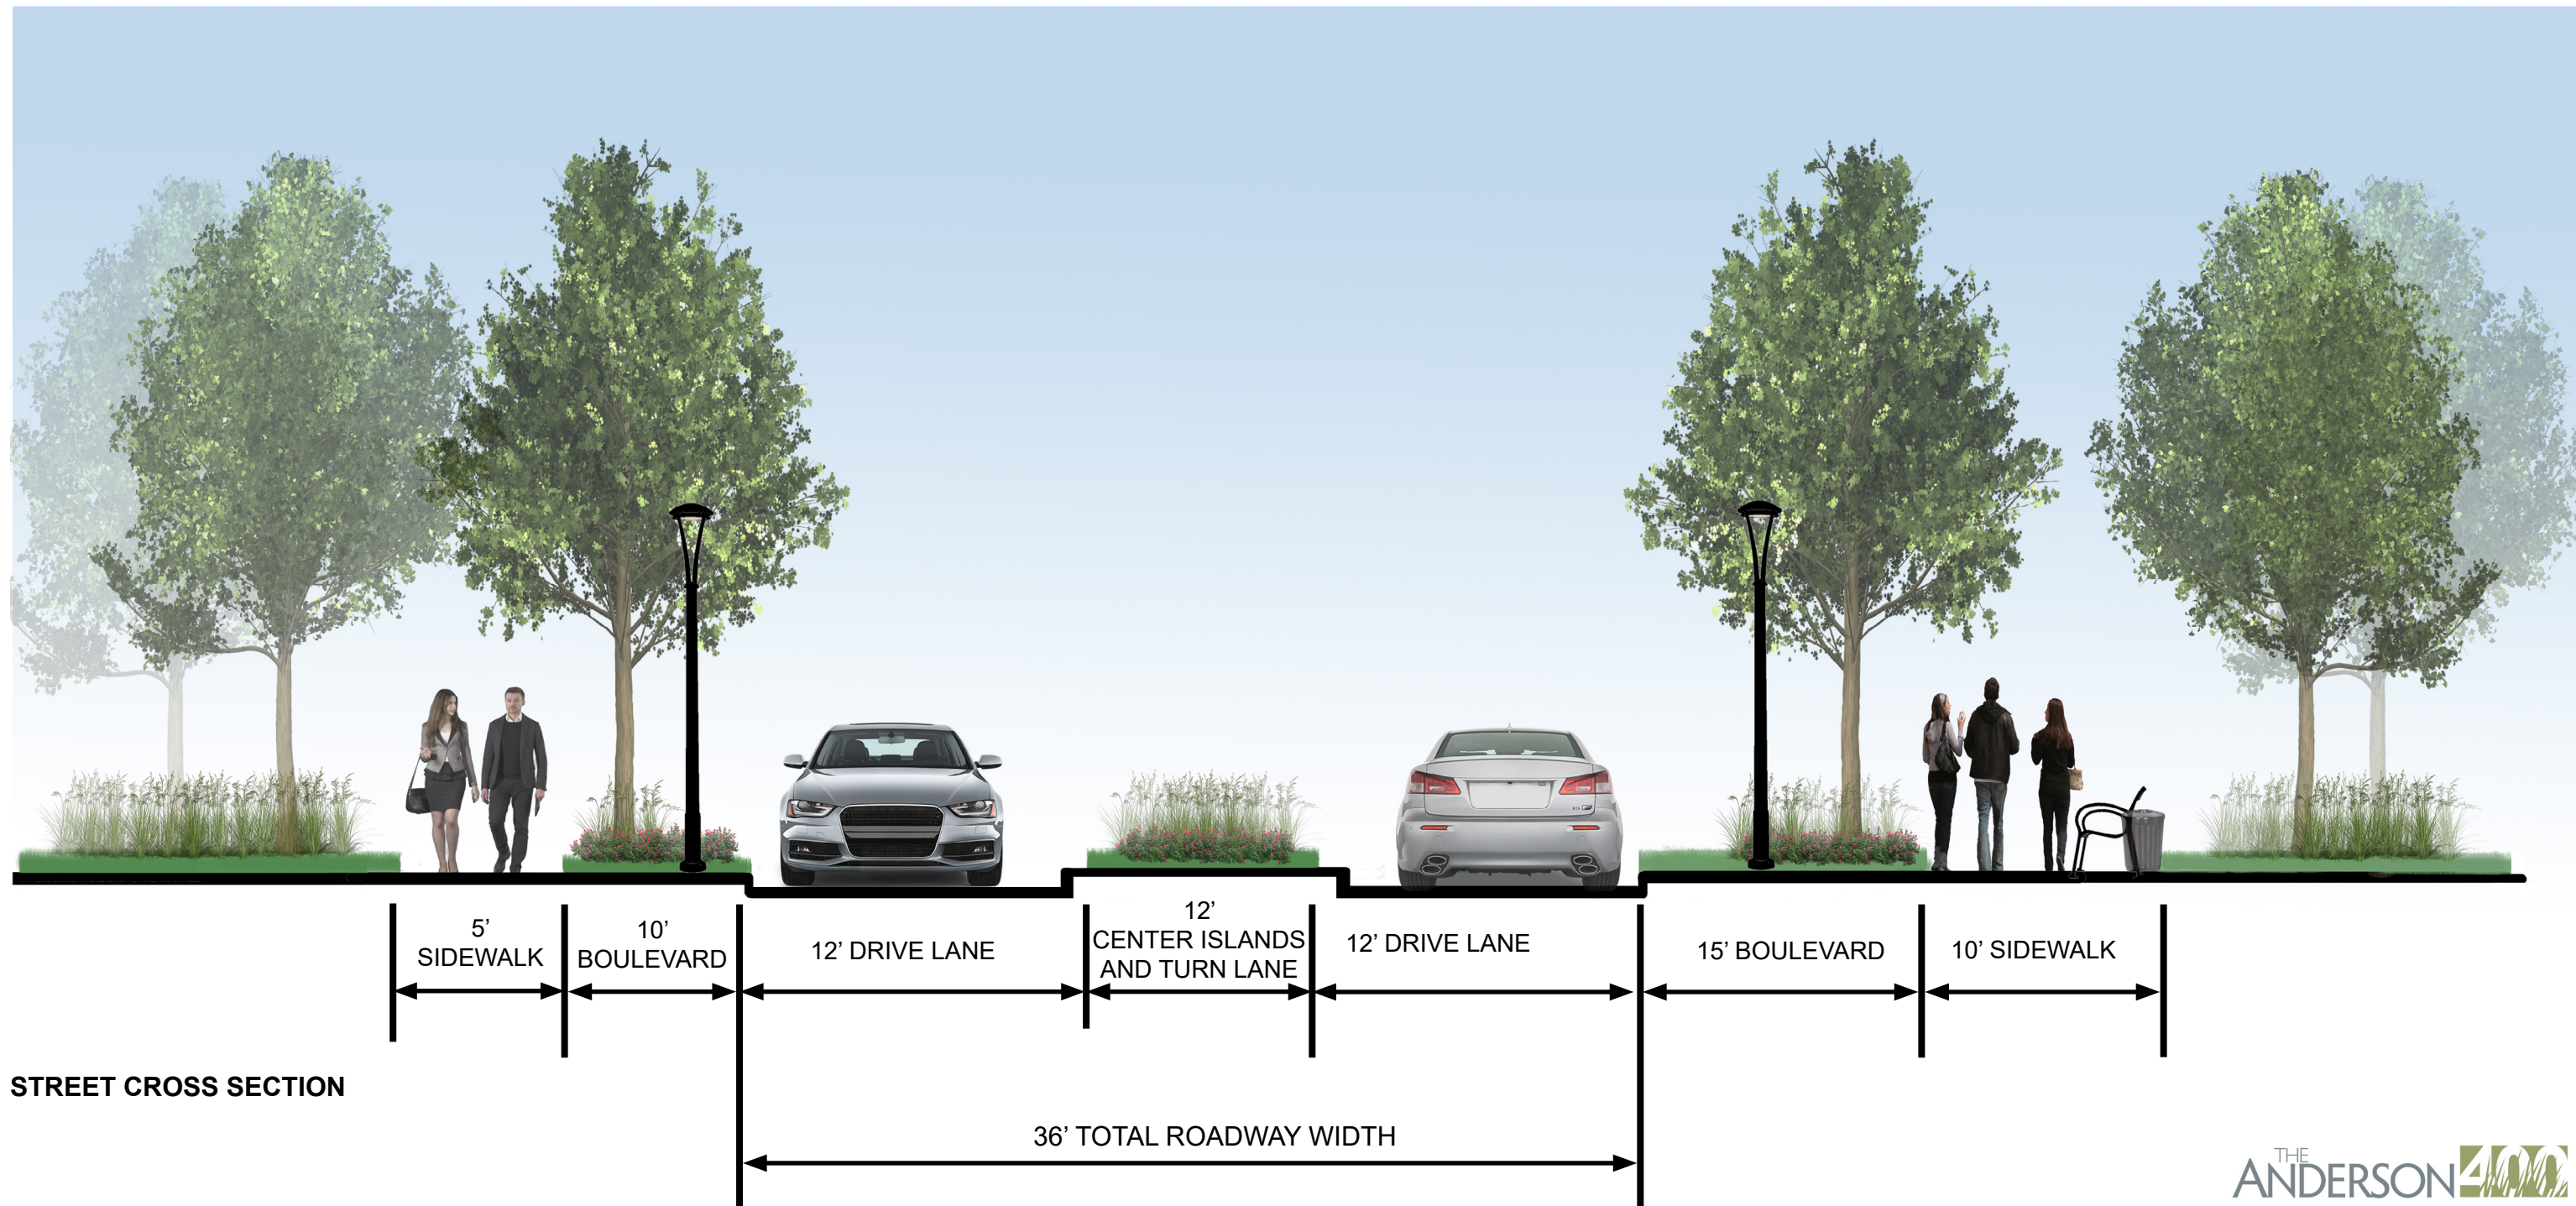

STREET CROSS SECTION